



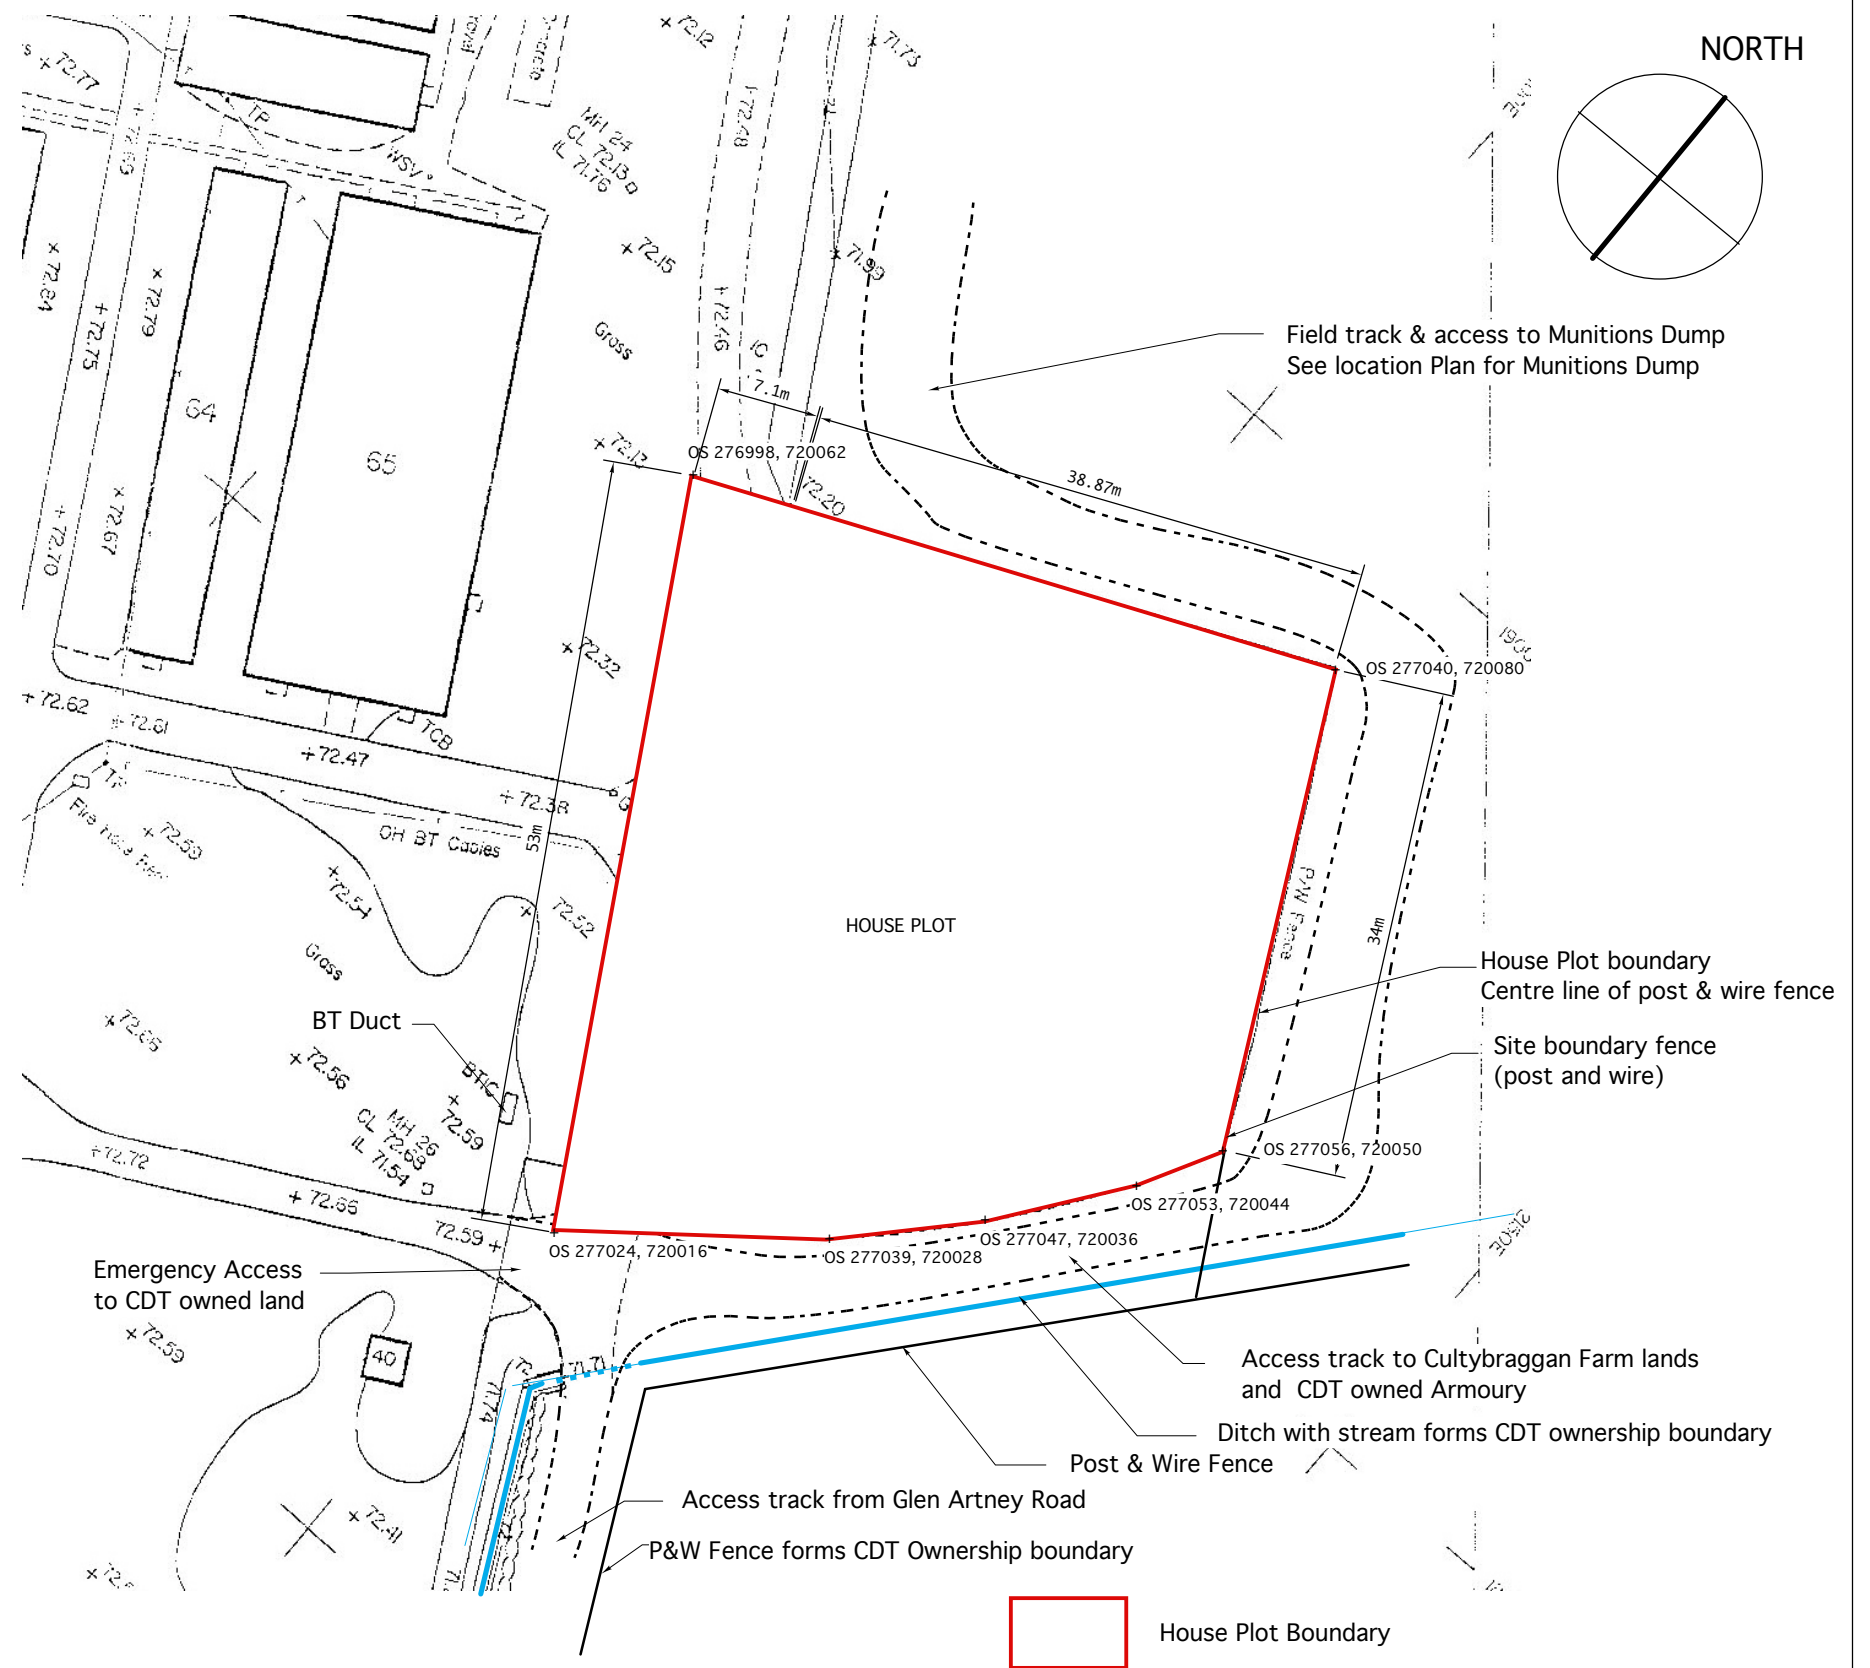

Plot Boundary Layout 1:250
Based on 1995 Mason Land Surveys Topographic Survey

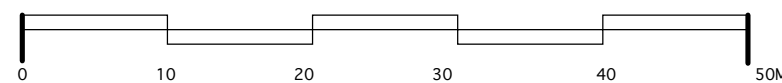

REVISIONS:
Rev A: 5.1.12: Red dimension lines changed to black line on 1: 250 scale Plot Boundary Layout.
Green boundary line added to plot access road on 1:1250 scale location plan
Rev B: 6.1.12: OS Co-ordinates added to corners of house plot. Drawings re-orientated with north at top of drawing.

COMRIE DEVELOPMENT TRUST
CULTYBRAGGAN CAMP
HOUSE PLOT TITLE PLAN
DRAWING No. CDT/Culty/House
Plot /TP : Rev B
SCALE 1:250 & 1:1250 AT A1
January 2012

CDT
COMRIE
DEVELOPMENT
TRUST

Company limited by guarantee- Registered in Scotland - Reg No SC305425.
Charity Reg No SC038596.
Registered Office - 5 Dunira Street Comrie, Perthshire, PH6 2LJ